
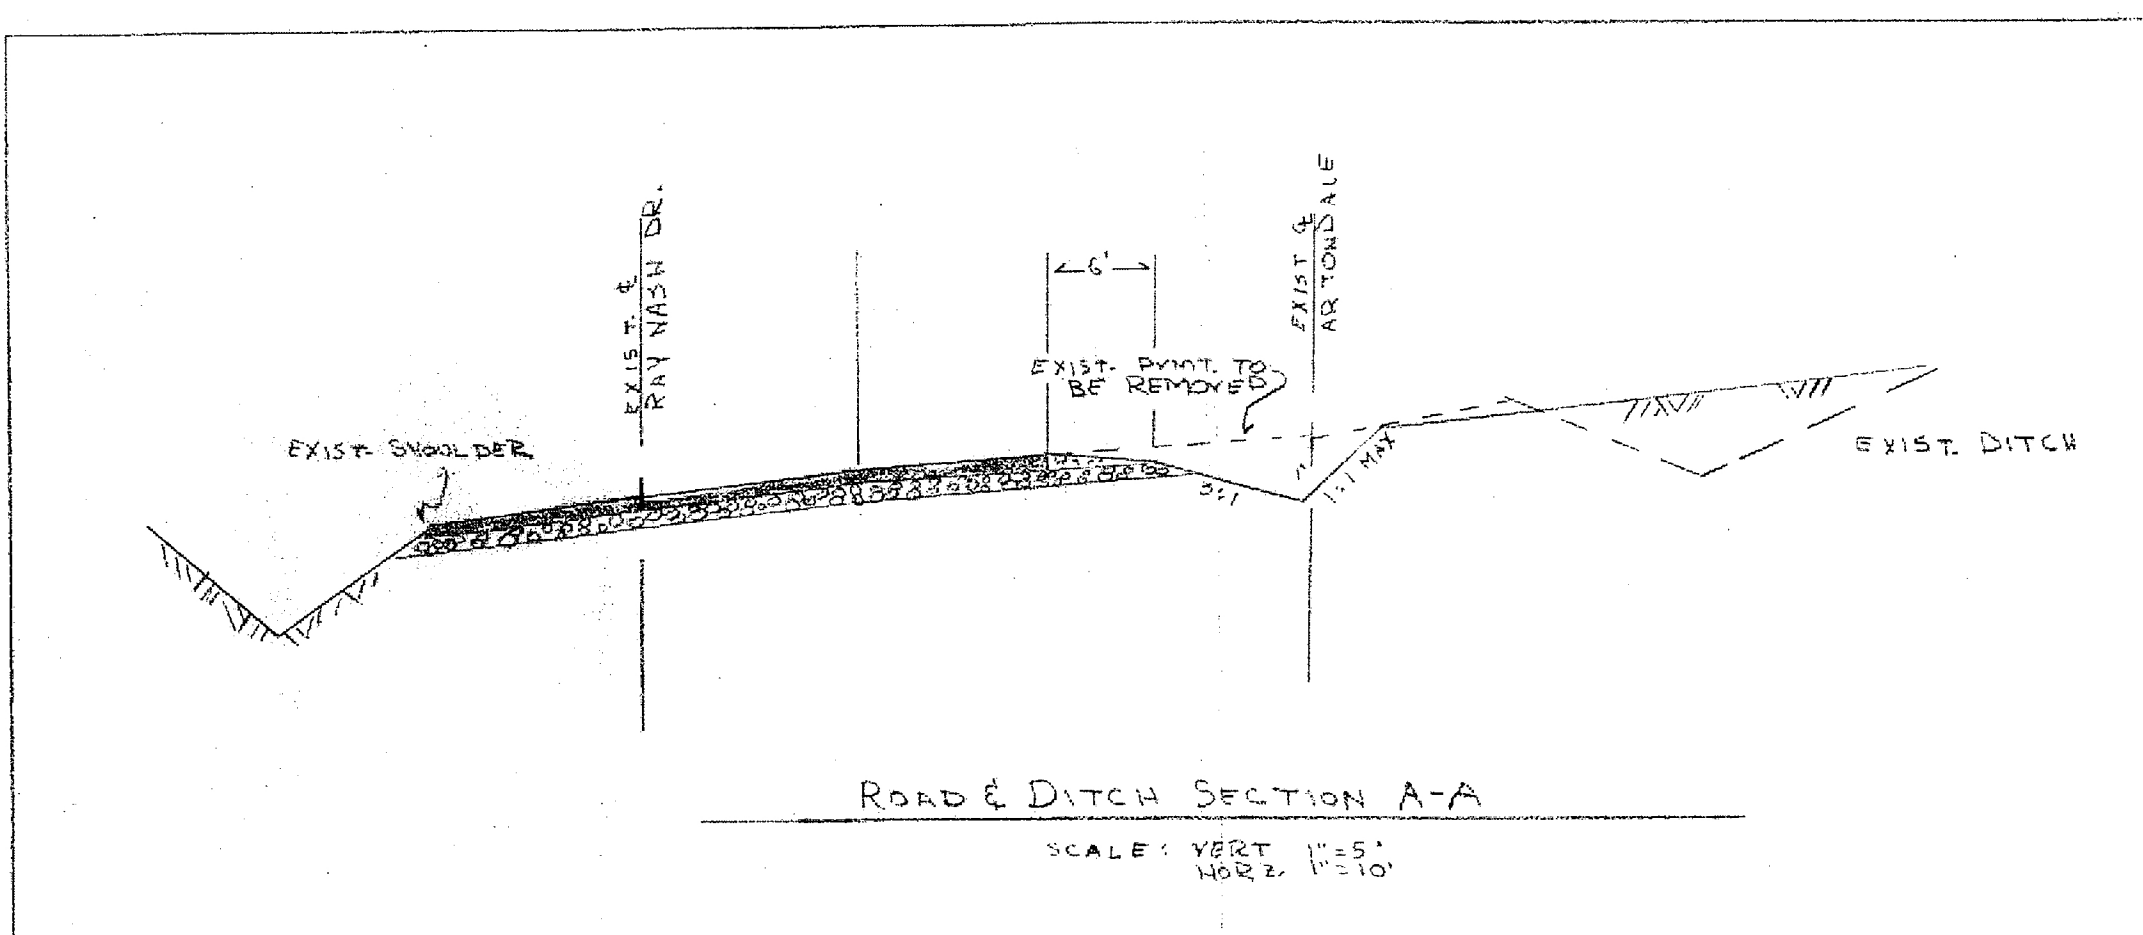


APPROVED:
J. Andrew Anderson
 PUBLIC WORKS DIRECTOR
 1-9-87
 DATE

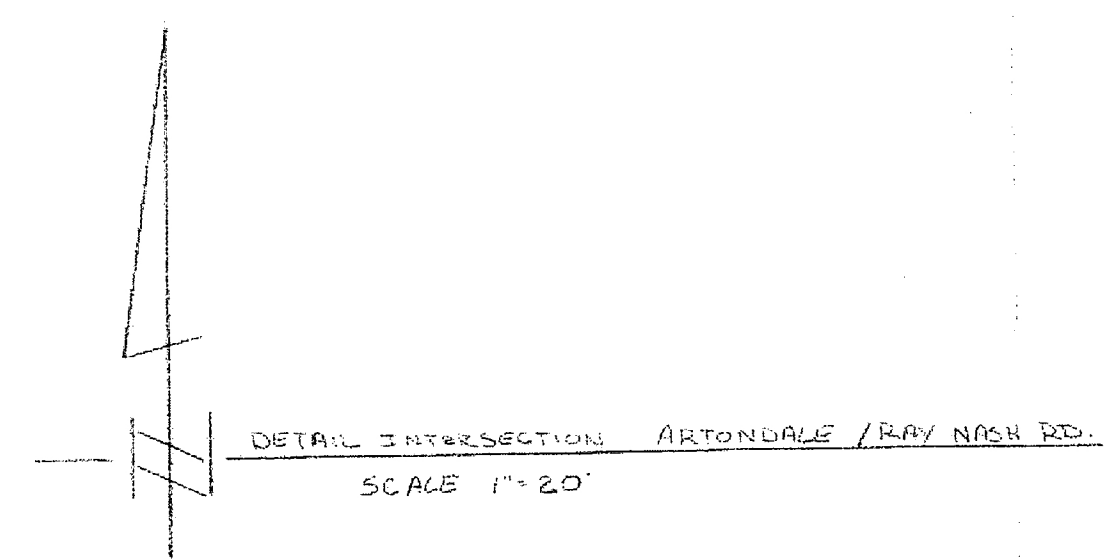

<p>SPROUT ENGINEERS, INC.</p> <p>"FACTORIA EAST" SUITE 101 • 12826 S.E. 40TH LANE BELLEVUE, WA. 98006 • TELEPHONE (206) 841-5810</p>	<p>EUGENE C. SPROUT RE & LS 9880</p>	KOPACHUCK RIDGE ESTATES DIVISION 3 INTERSECTION DESIGN - ARTONDALE / RAY NASH DR.		SHEET 12													
		<table border="1"> <tr> <td>JOB NO.</td> <td>6003</td> <td>REVISIONS</td> <td></td> </tr> <tr> <td>DRAWN</td> <td>COLBY</td> <td>1-22-87</td> <td>PER PIERCE CO. REVIEW</td> </tr> <tr> <td>CHECKED</td> <td>EC</td> <td>1-23-87</td> <td></td> </tr> <tr> <td>DATE</td> <td>12/25/86</td> <td></td> <td></td> </tr> </table>	JOB NO.	6003	REVISIONS		DRAWN	COLBY	1-22-87	PER PIERCE CO. REVIEW	CHECKED	EC	1-23-87		DATE	12/25/86	
JOB NO.	6003	REVISIONS															
DRAWN	COLBY	1-22-87	PER PIERCE CO. REVIEW														
CHECKED	EC	1-23-87															
DATE	12/25/86																

6-2-87 IN HOUSE
 7-24-87