



APPROVED FOR PRIVATE STORM DRAINAGE ACCESS ONLY
J. Anderson 1-9-87
 PUBLIC WORKS DIRECTOR DATE

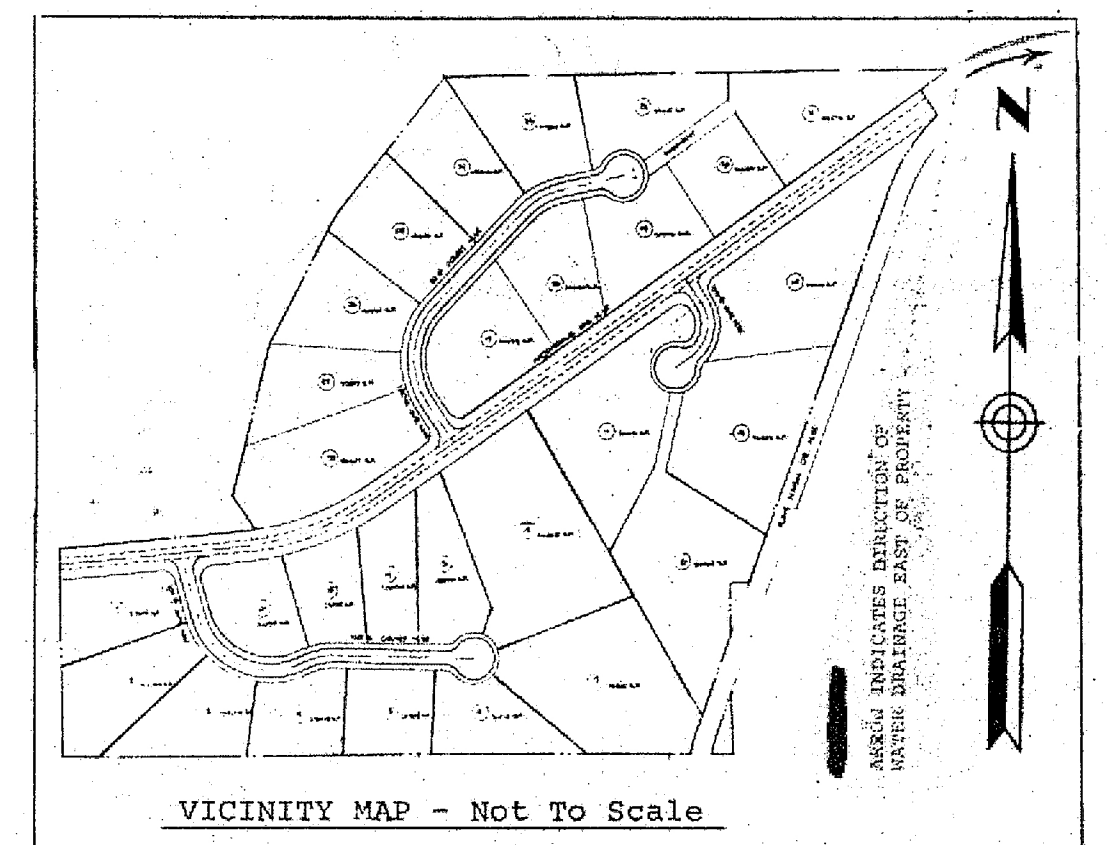


PLAN
 SURVEYED BY DATE
 PLOTTED BY
 NOTE BOOK No.
 CHECKED BY
 REVISIONS CHECKED

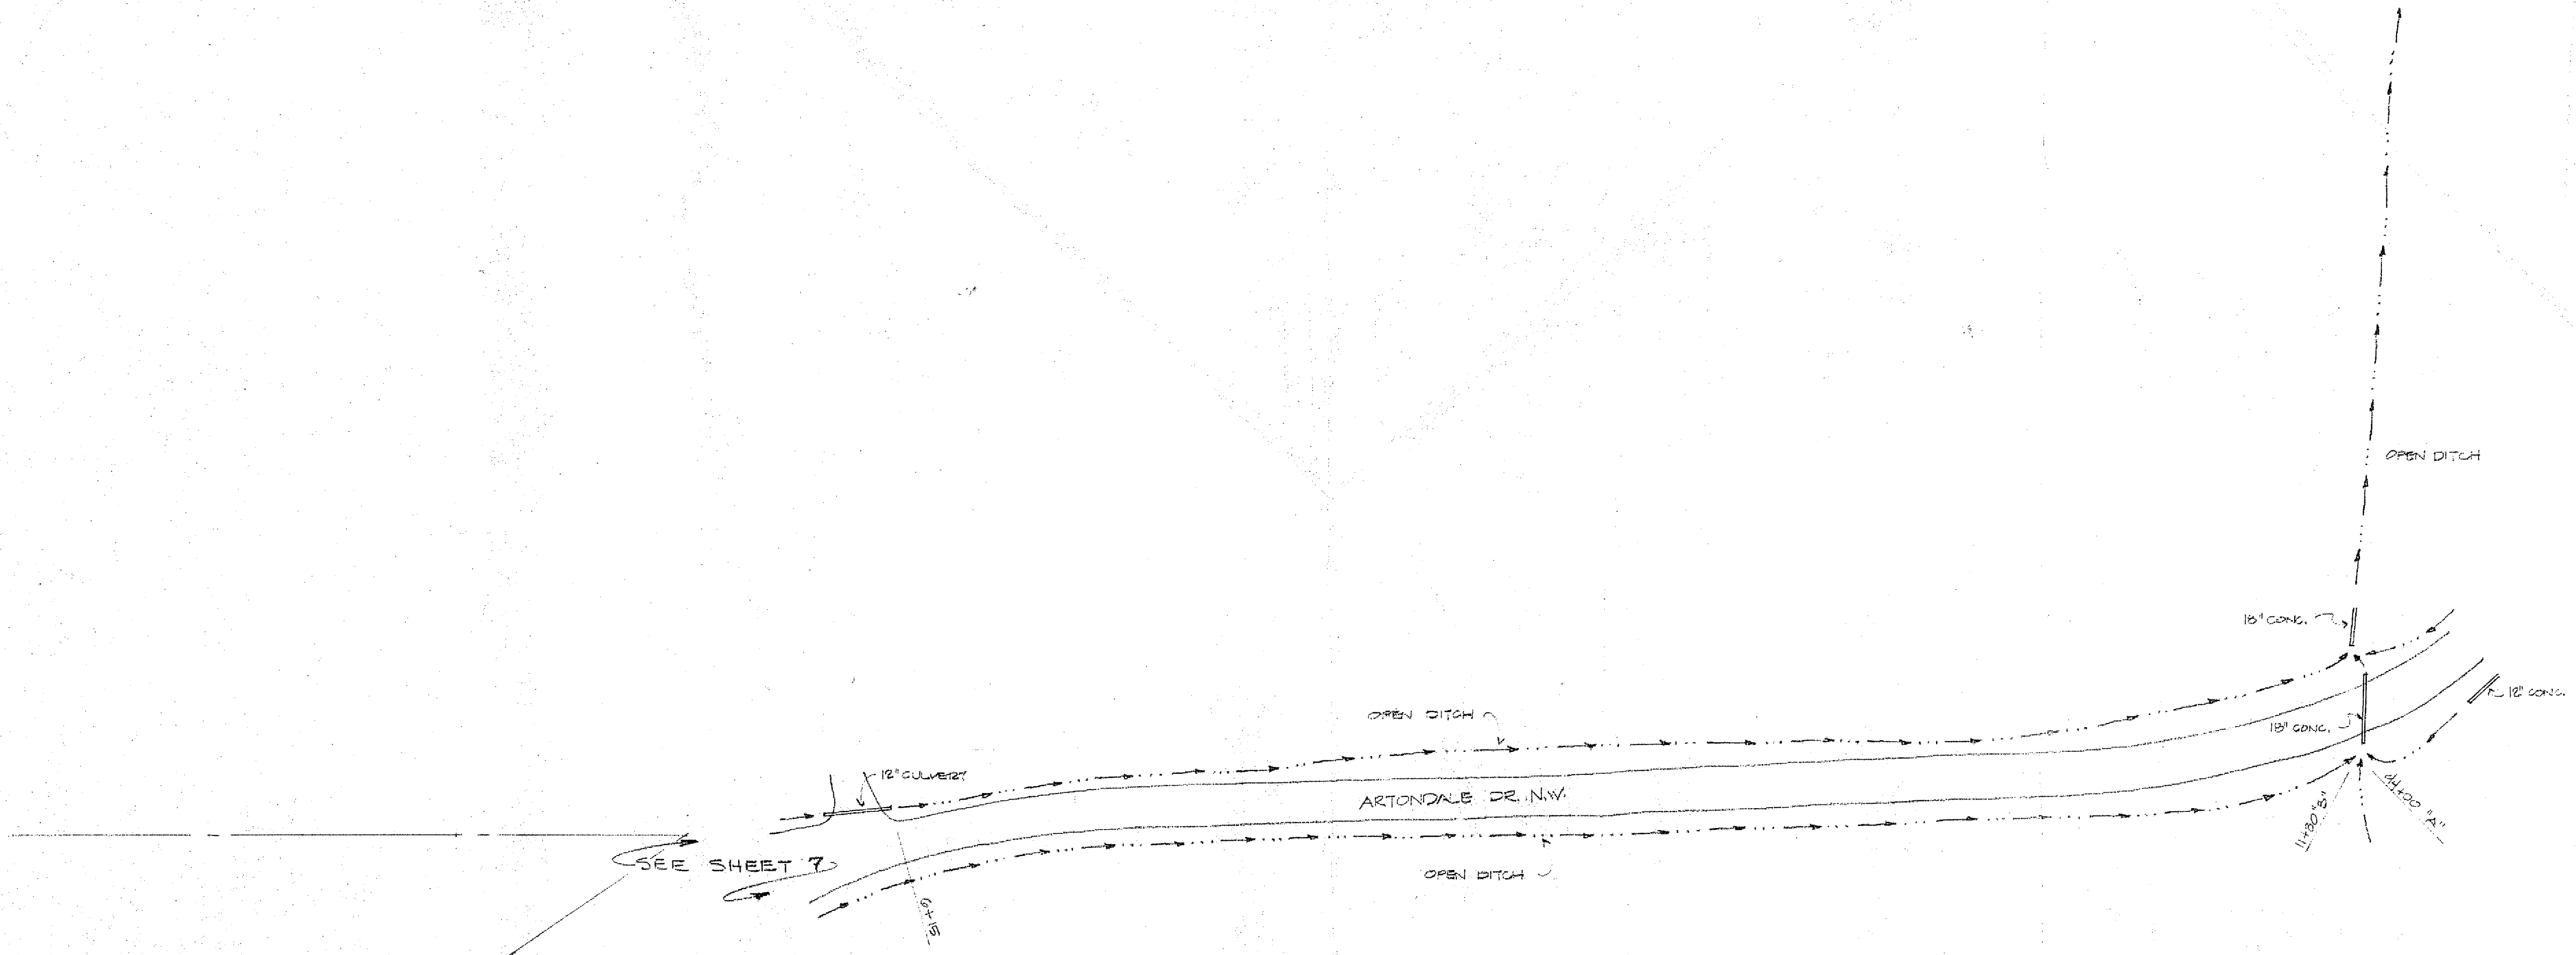


SCALE 1" = 80'

PROFILE
 SURVEYED BY DATE
 PLOTTED BY
 NOTE BOOK No.
 CHECKED BY
 REVISIONS CHECKED

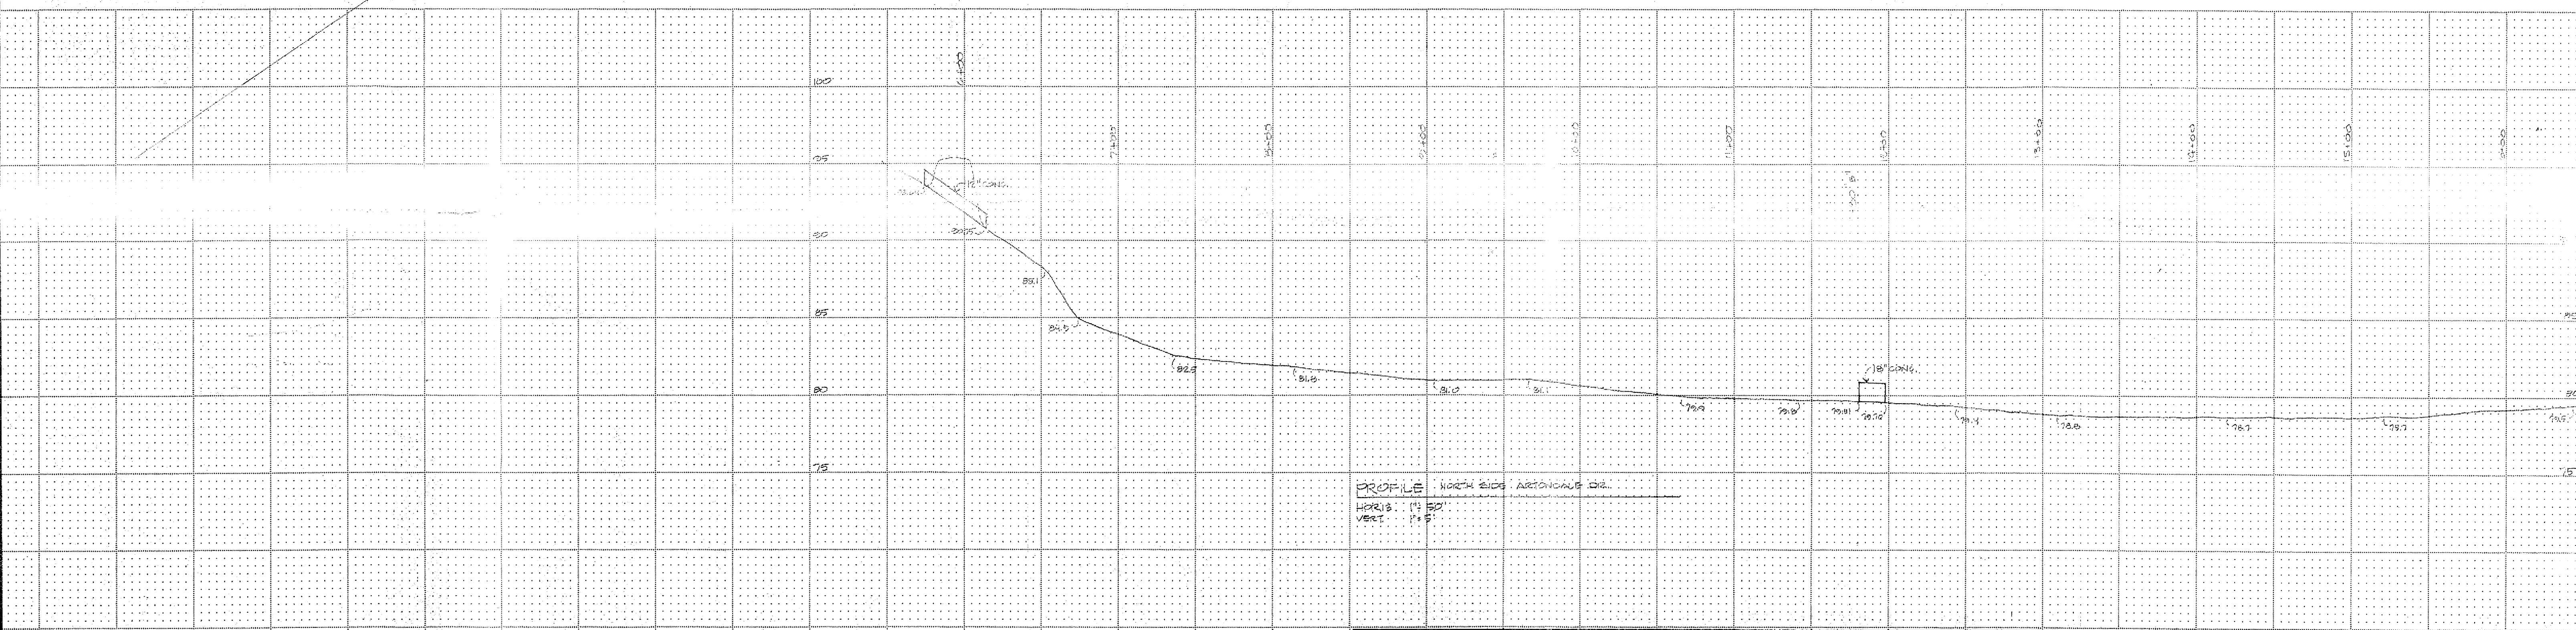

SPROUT ENGINEERS, INC.
 "FACTORIA EAST" SUITE 101 • 12825 S.E. 40th LANE
 BELLEVUE, WA 98008 • TELEPHONE (206) 641-8810
 EUGENE Z. SPROUT
 REG. L.S. 9890

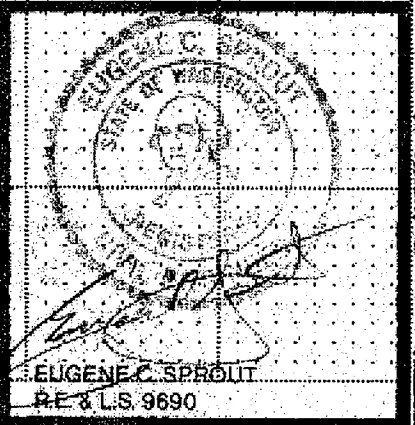

KOPACHUCK RIDGE ESTATES DIVISION NO. 3	
CITIZEN'S SERVICE CORPORATION	
ONE NEWPORT 3605 132nd AVE. N.E., SUITE 204, BELLEVUE WA 98006 (206) 641-3400	
JOB NO. 6073	REVISIONS
DRAWN J.P.	#1 PIERCE CO. REVISIONS 8-24-86
CHECKED B.S.	#2 PIERCE CO. REVISIONS 8-28-86
DATE 7-18-86	#3 PIERCE CO. REVISIONS 11-7-86

SHEET 10 OF 13