



DATE: _____ BY: _____
 SURVEIL: _____
 PLAN: _____
 NOTE BOOK: _____
 NO. _____

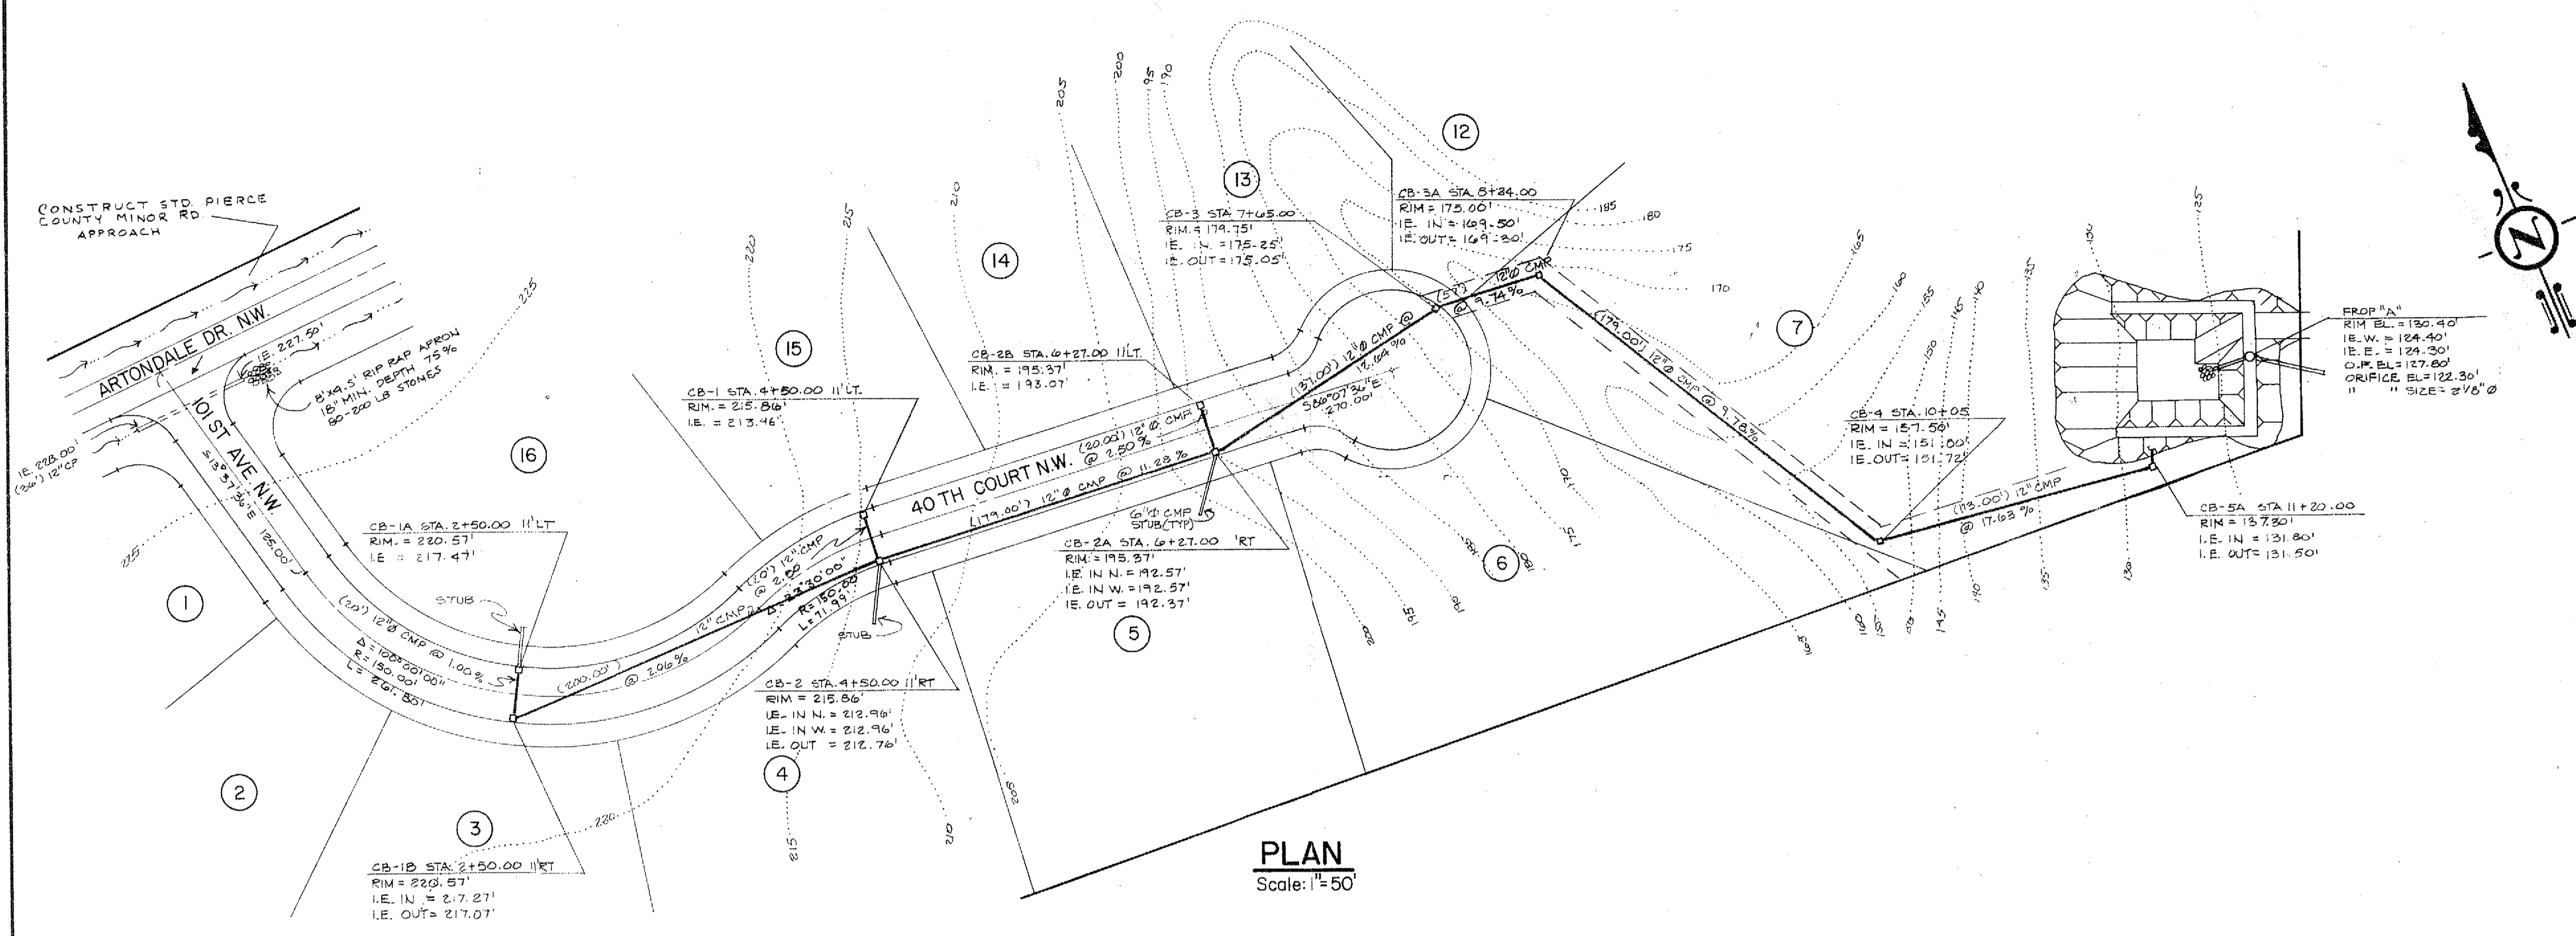

DATE: _____ BY: _____
 SURVEIL: _____
 PROFILE: _____
 NOTE BOOK: _____
 NO. _____

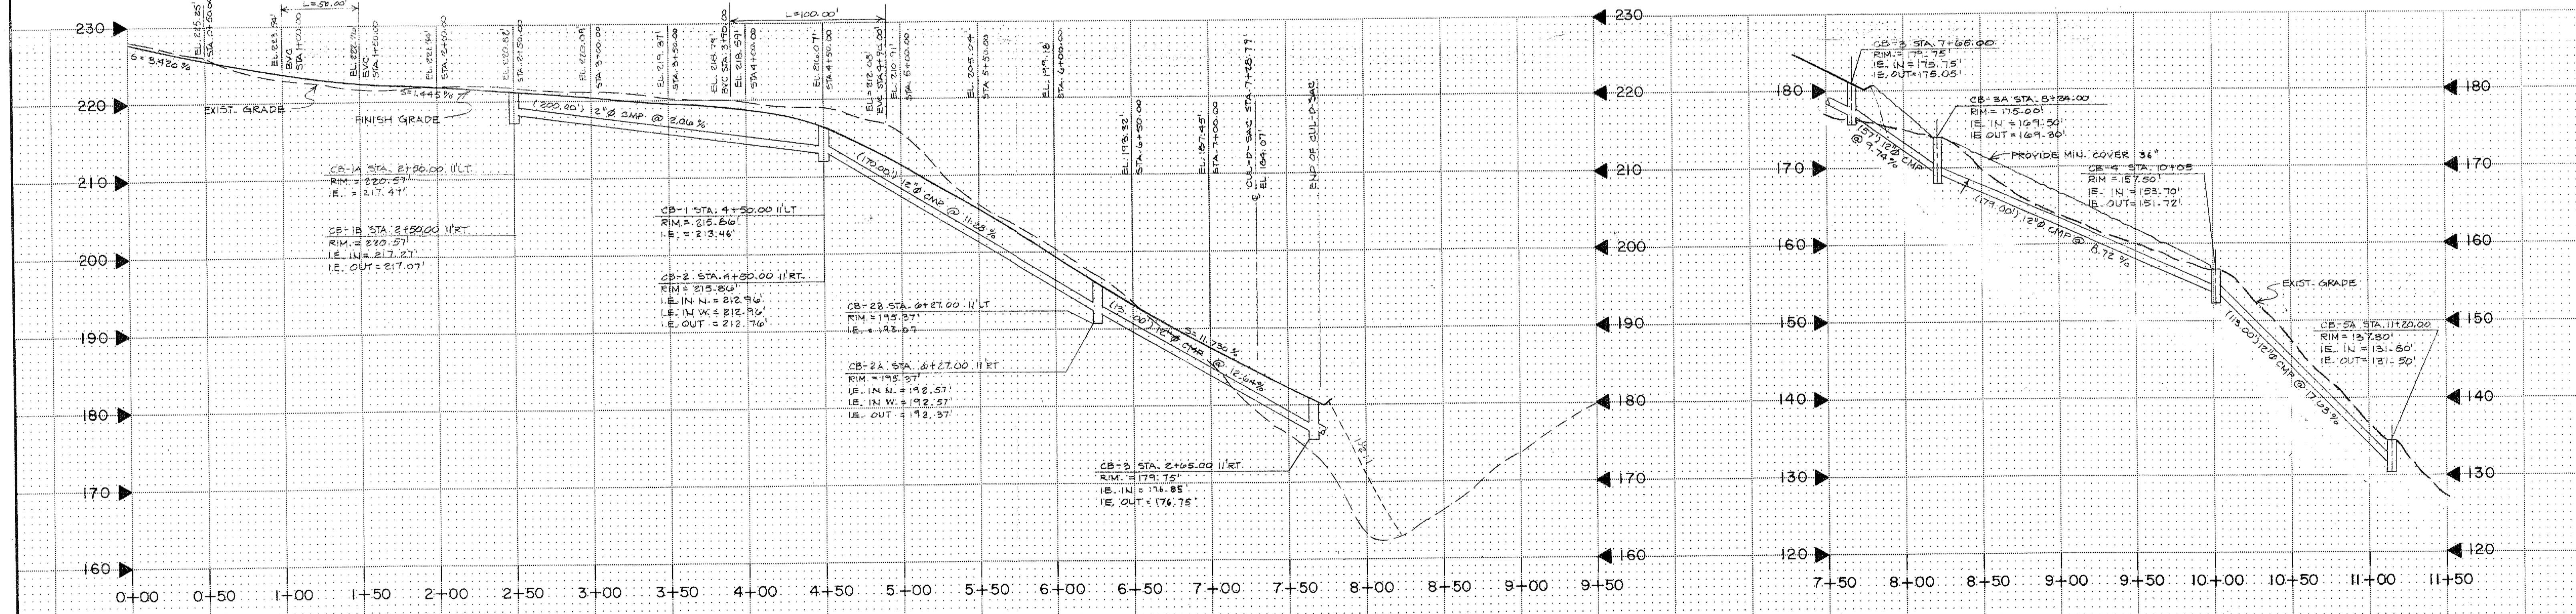

<p>SPROUT ENGINEERS, INC. "FACTORY EAST" SUITE 101 • 12826 S.E. 40th LANE BELLEVUE, WA 98006 • TELEPHONE (206) 841-5810</p>		<p>EUGENE C. SPROUT RE & LS 9890</p>		<p>KOPACHUCK RIDGE ESTATES DIVISION NO. 3</p> <p>CIVIL SERVICE CORPORATION ONE NEWPORT SQUARE - 1820 4th AVE. SE SUITE 201 BELLEVUE, WA 98004 (206) 835-5400</p>		<p>SHEET 4 OF 13</p>
<p>JOB NO. 12003 DRAWN: JCL/DJS CHECKED: EES DATE: 5/15/87</p>	<p>REVISIONS</p> <p>1. PERCEC. BY REVIEW 02/08/87 2. IN HOUSE REVIEW 07/27/87 3. IN HOUSE REVIEW 07/27/87 4. PERCEC. BY REVIEW 7/27/87</p>	<p>DATE: 5/15/87</p>		<p>DATE: 8/27/87</p>		